


FLOOR PLAN

SCALE 1/2" = 1'-0"

SUITE D - KING & FULL MURPHY BED - EXTENDED SUITE

TYP
LEVEL

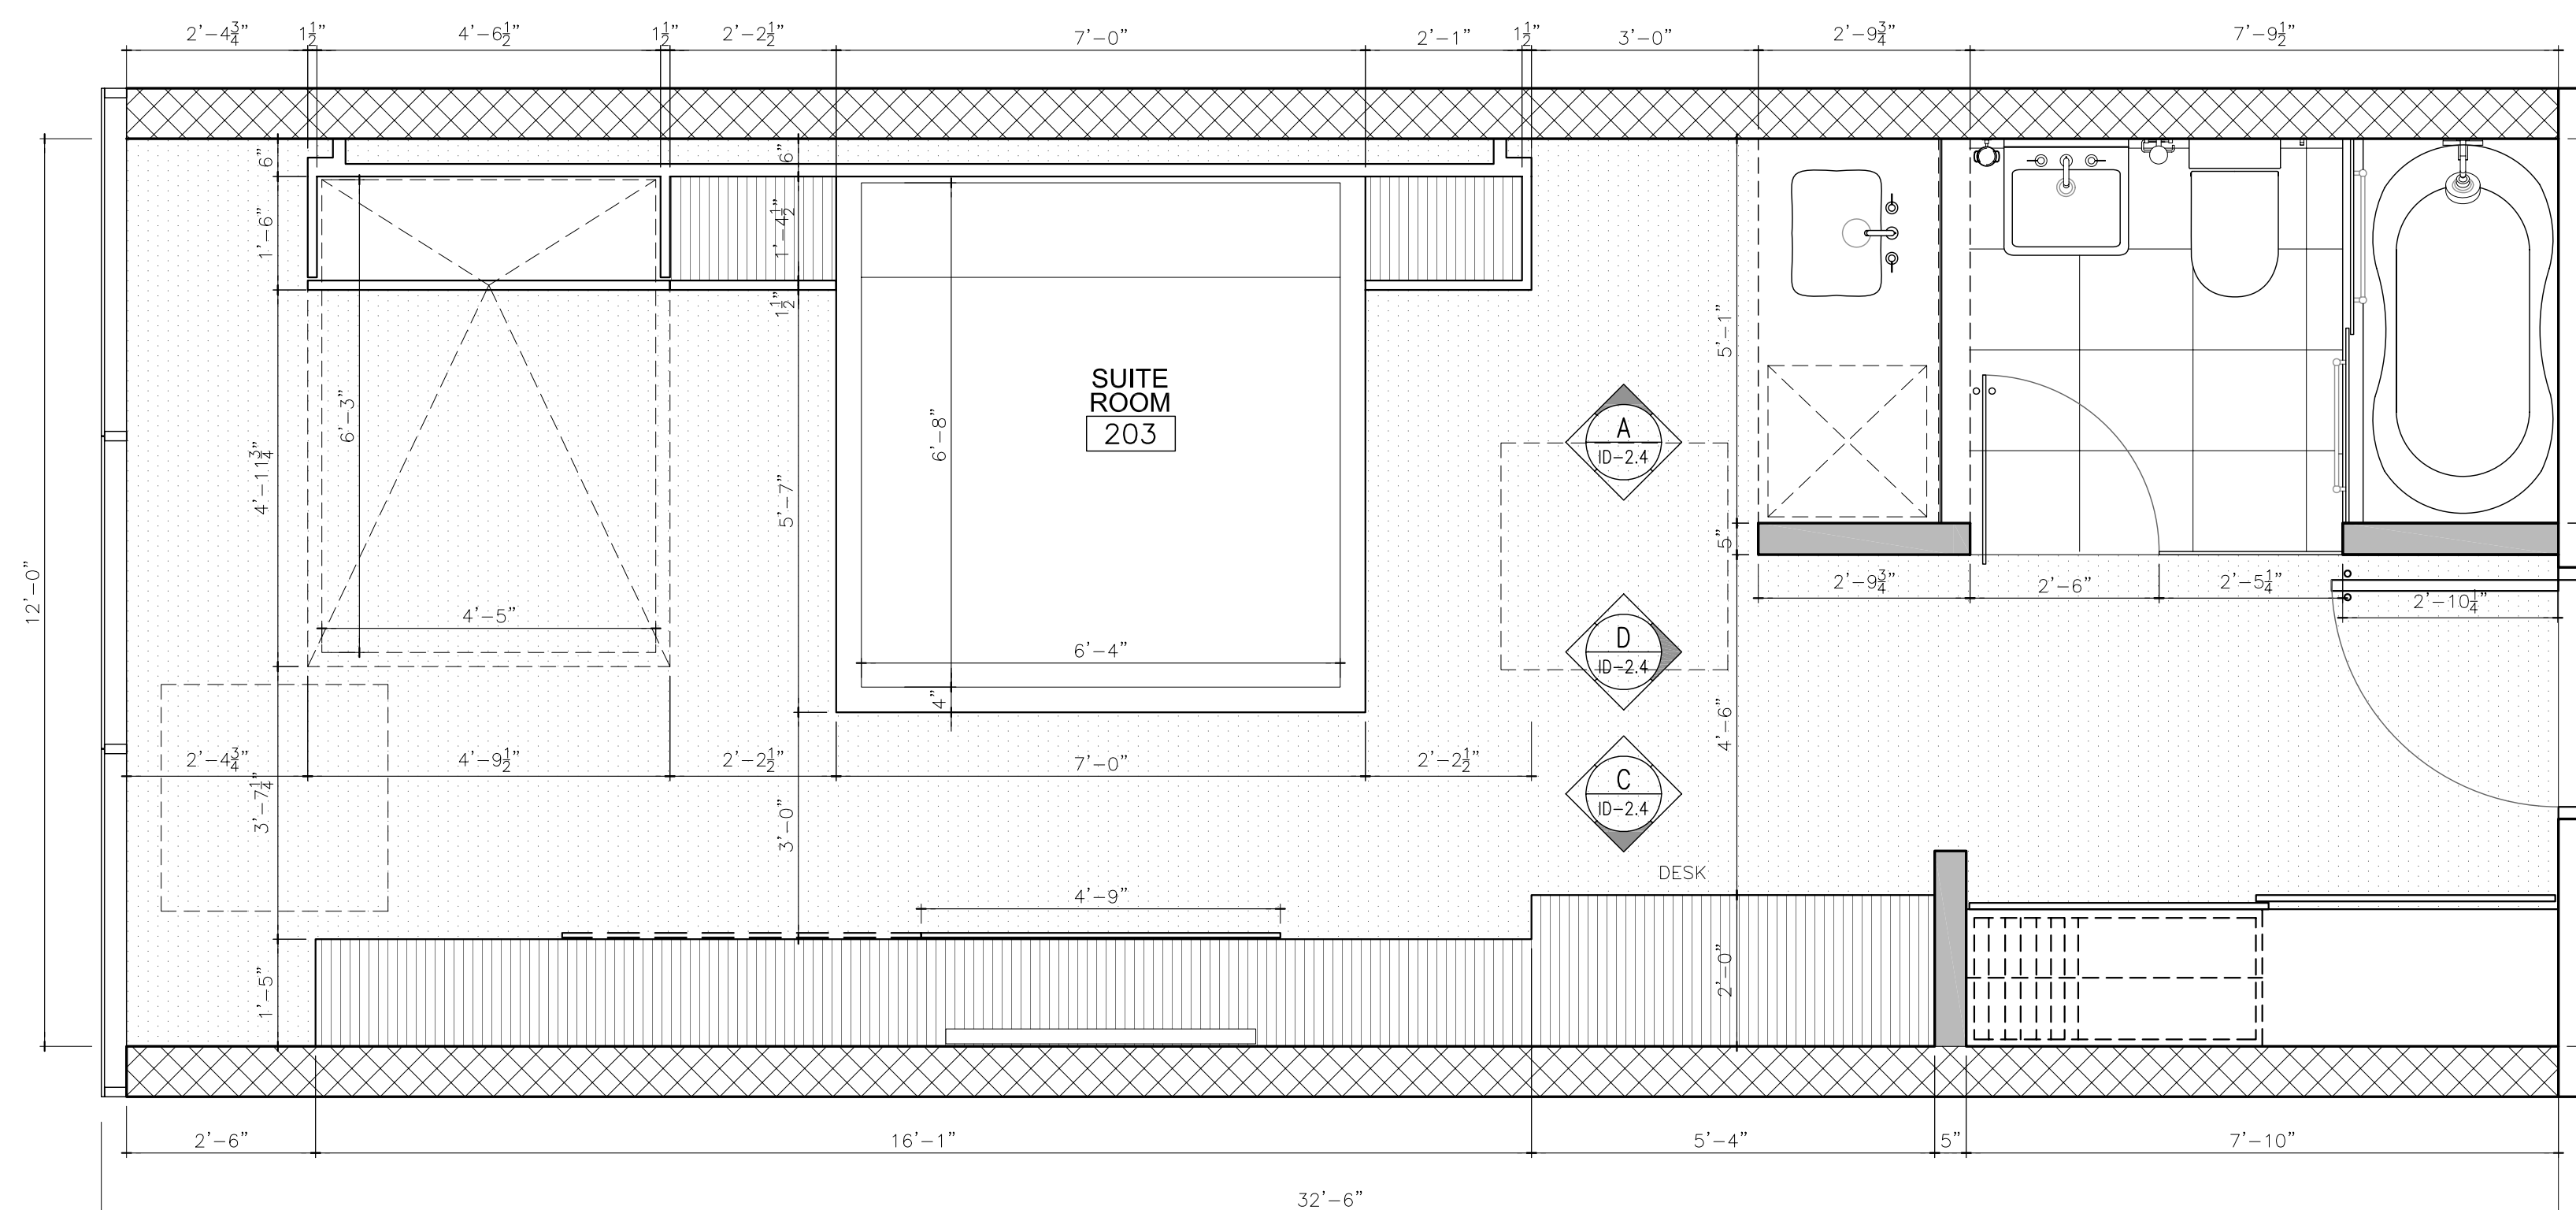


FLOOR PLAN

SCALE 1/2" = 1'-0"

SUITE D - KING & FULL MURPHY BED - EXTENDED SUITE

TYP
LEVEL

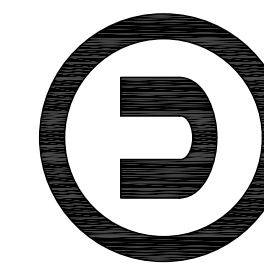

www.urbanicagroup.com

REGISTERED ARCHITECT
FLORIDA LICENSE NO. 100000000
REGISTERED ENGINEER
FLORIDA LICENSE NO. 100000000

LICENSE No: 01920

REVISIONS	
No.	Description

Project: **VISTA CLUB HOTEL**
12490 Apopka Vineyard Road
Orlando, Florida 32836
Sheet Title: **SUPERIOR ROOM TYPICAL LEVEL**

Scale: 1/2" = 1'0"
Date: 02-22-07
Drawn by: ALGEB
Checked by: Checked By

Sheet: **ID 2.2**
CAD ID: CAD ID