


FLOOR PLAN

SCALE 1/2" = 1'-0"

KING BEDDED L SUITE

TYP LEVEL

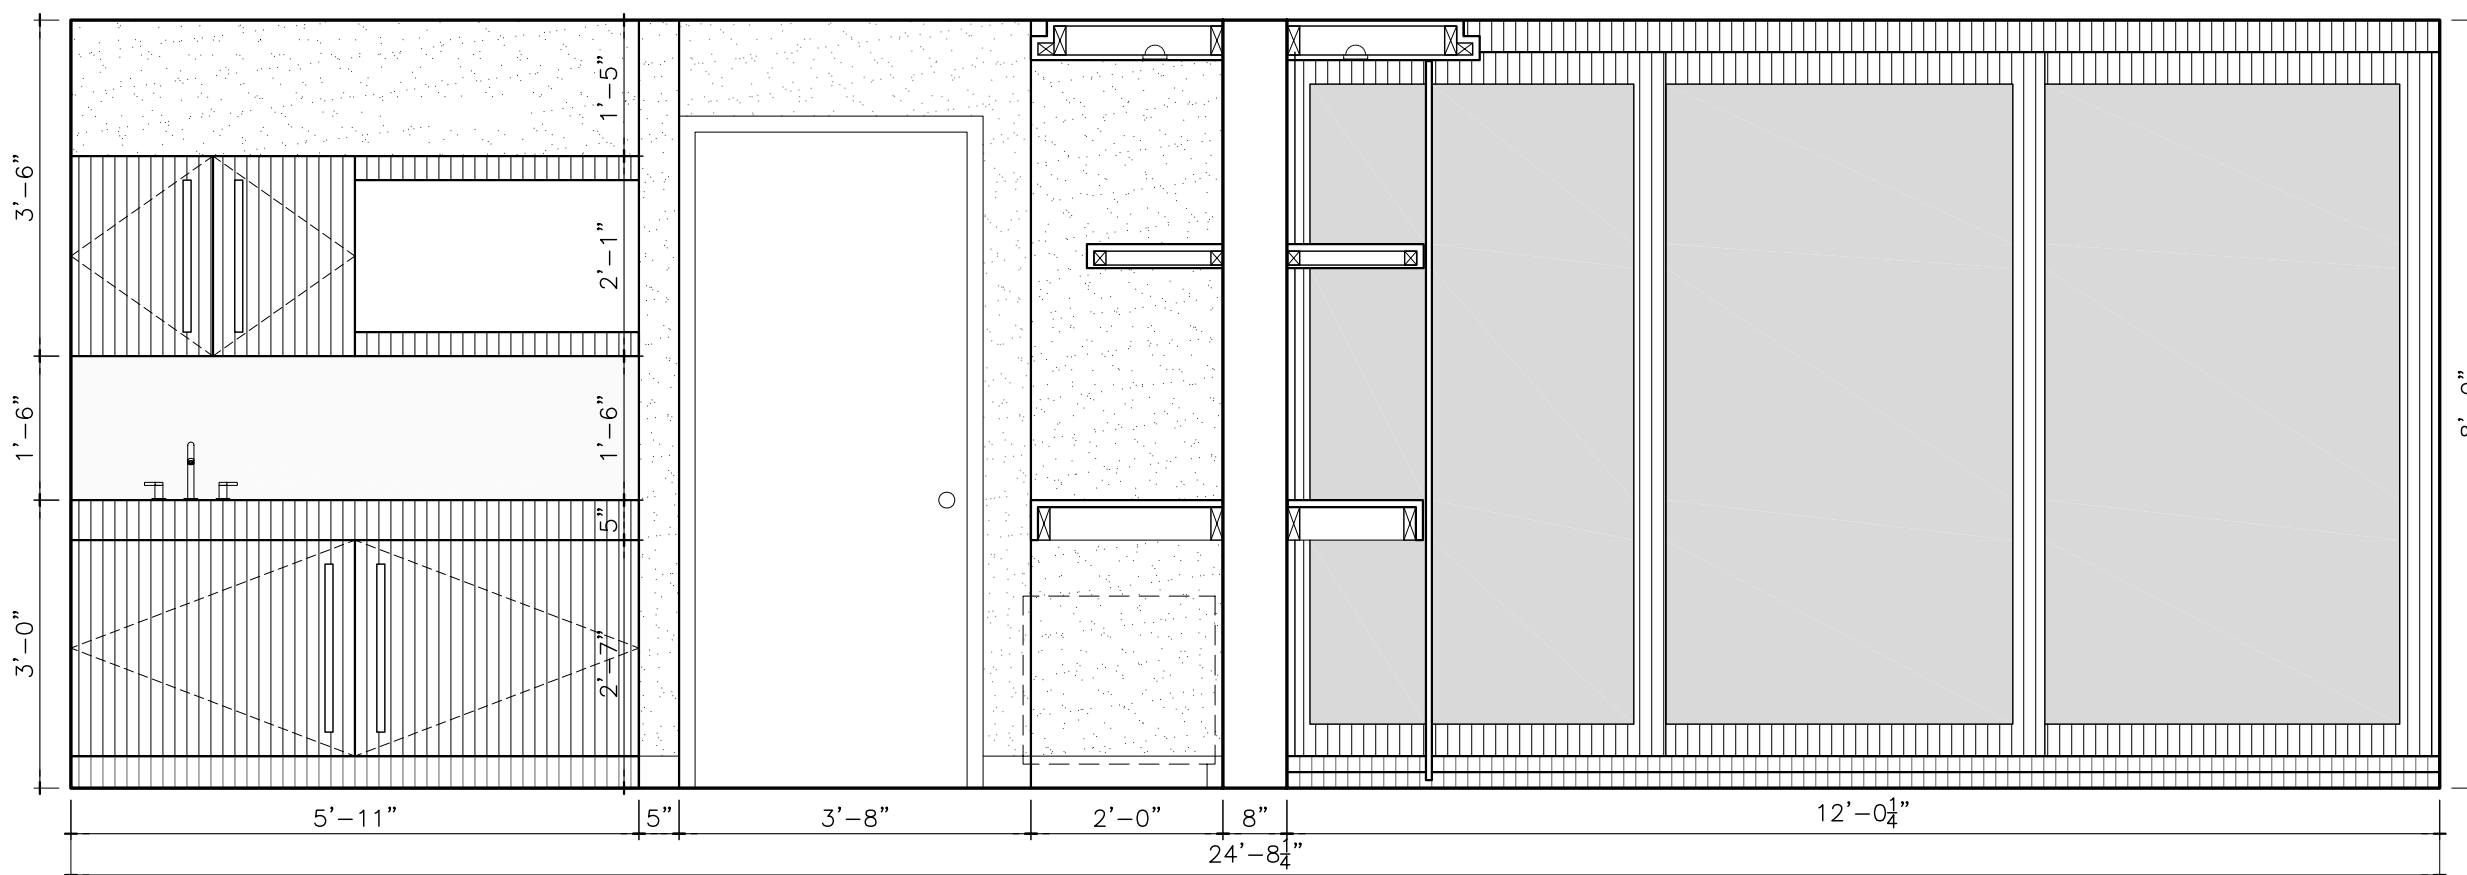


ELEVATION

SCALE 1/2" = 1'-0"

L SUITE ROOM

ID 2.8

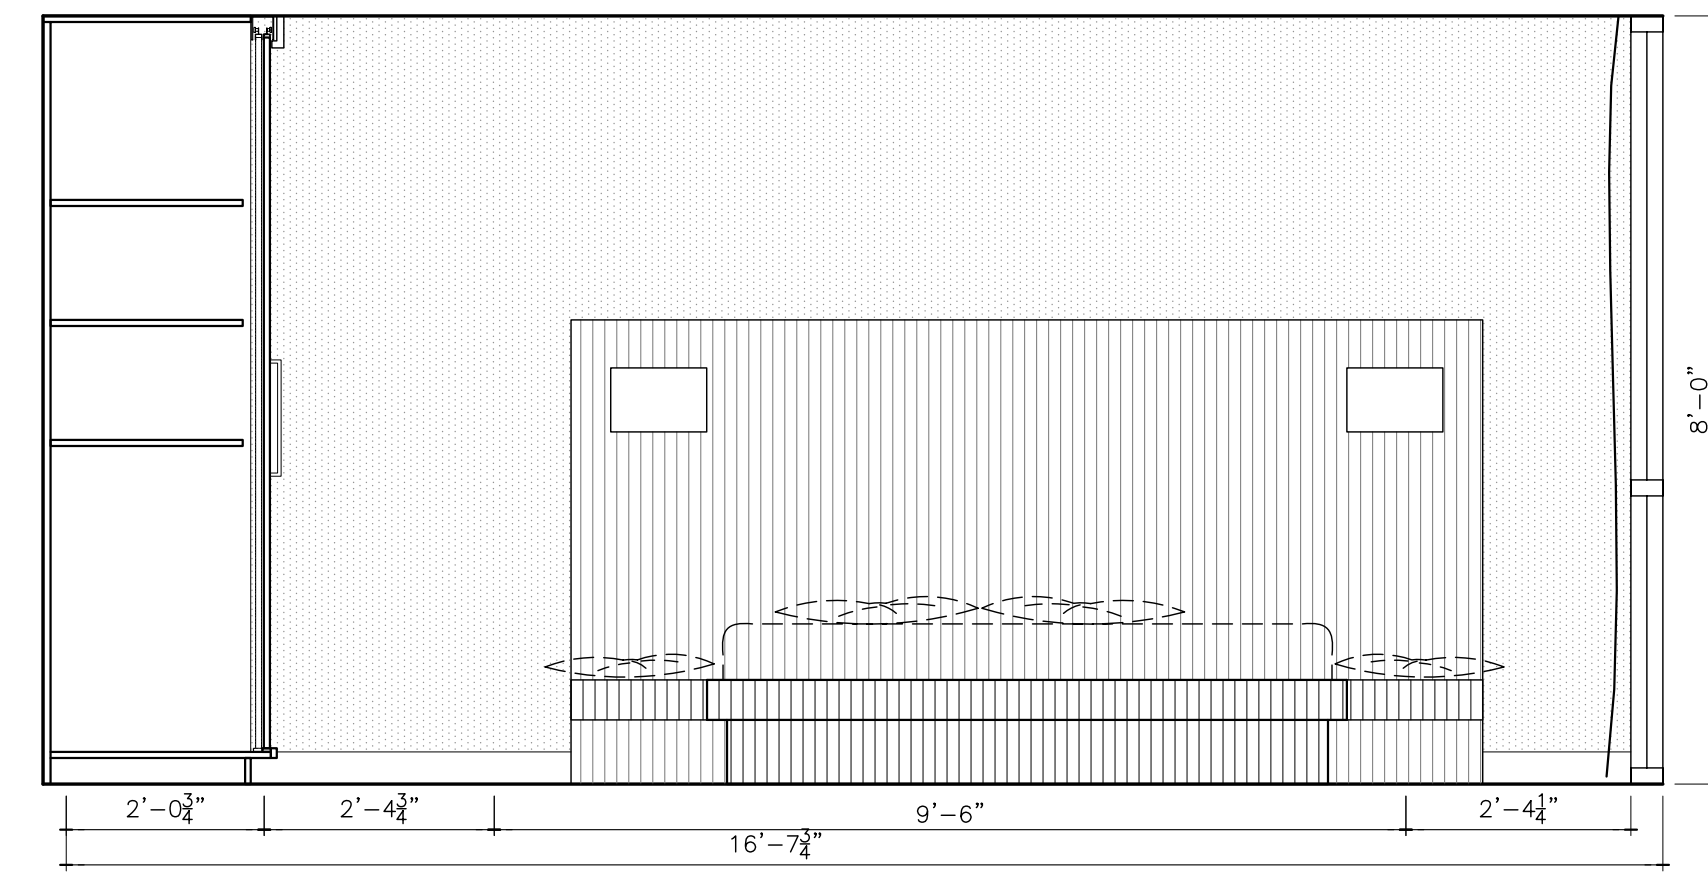


ELEVATION

SCALE 1/2" = 1'-0"

KING BED L SUITE

ID 2.8

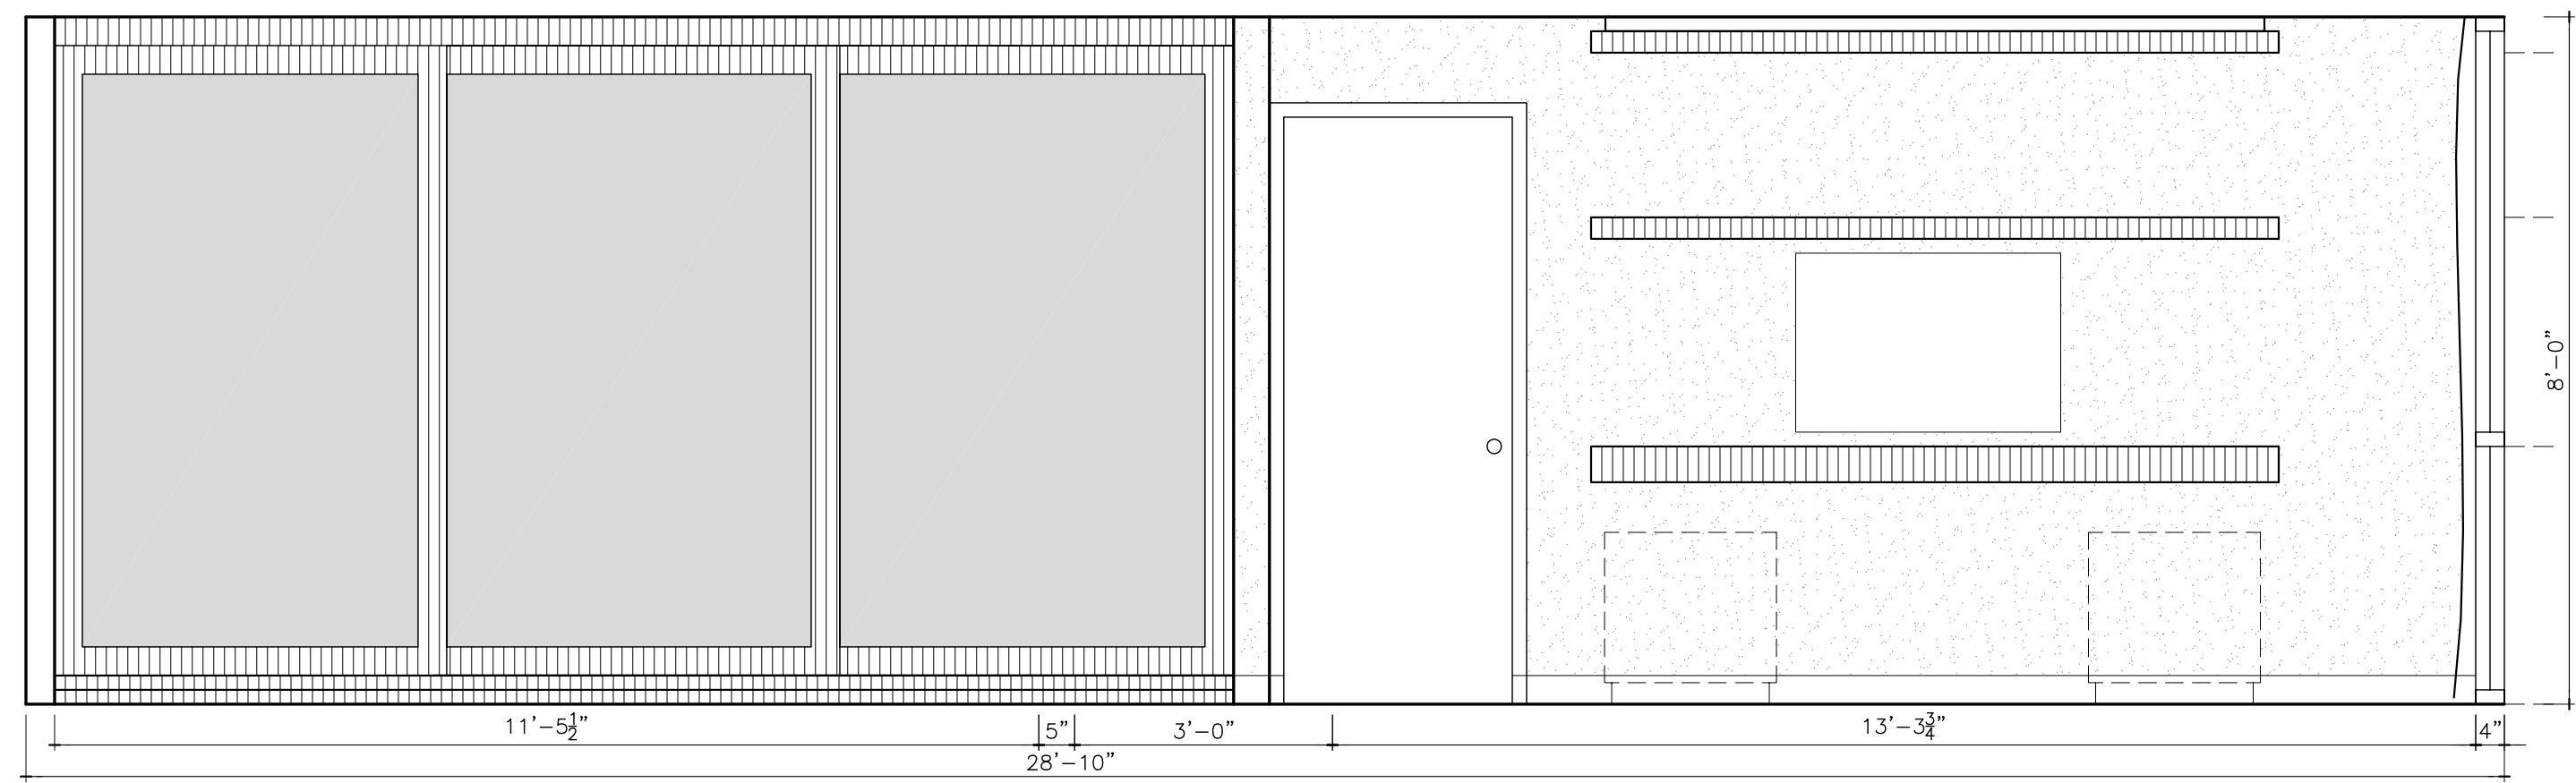


ELEVATION

SCALE 1/2" = 1'-0"

KING BED L SUITE

ID 2.8

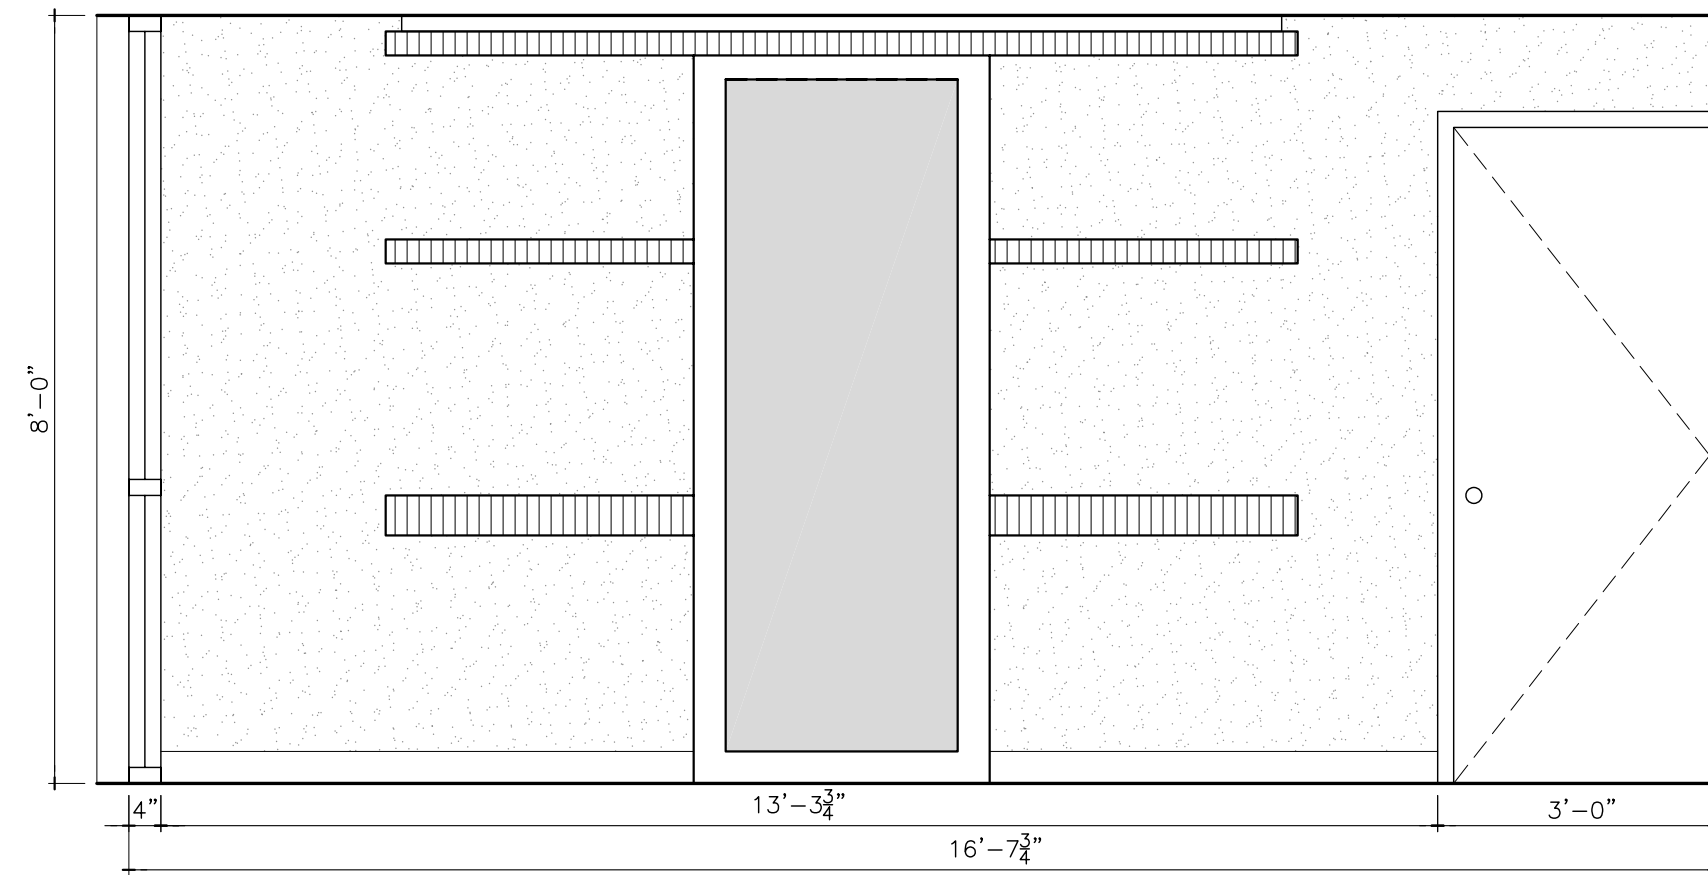


ELEVATION

SCALE 1/2" = 1'-0"

L SUITE - BEDROOM AREA

ID 2.8

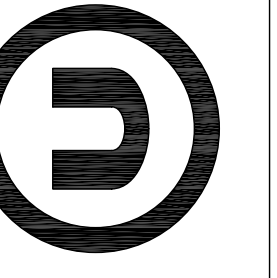

www.urbanicagroup.com

UNIVERSITY CITY, FL 32816
 407.251.1000
 407.251.1001
LICENSE No: 01920

No.	Date	Description

VISTA CLUB HOTEL
 12490 Apopka Vineland Road
 Orlando, Florida 32836

L SUITE PLAN & RCP PLAN
 TYPICAL LEVEL/INTERIOR ELEVATIONS

Scale	1/2"=1'0"
Date	02-22-07
Drawn by	ALGEB
Checked by	Checked By

Sheet

ID 2.7-2.8

CAD ID: CAD ID