



**FLOOR PLAN**  
SCALE 1/2" = 1'-0"

TYPICAL SUITE KING BEDDED  
TYP LEVEL

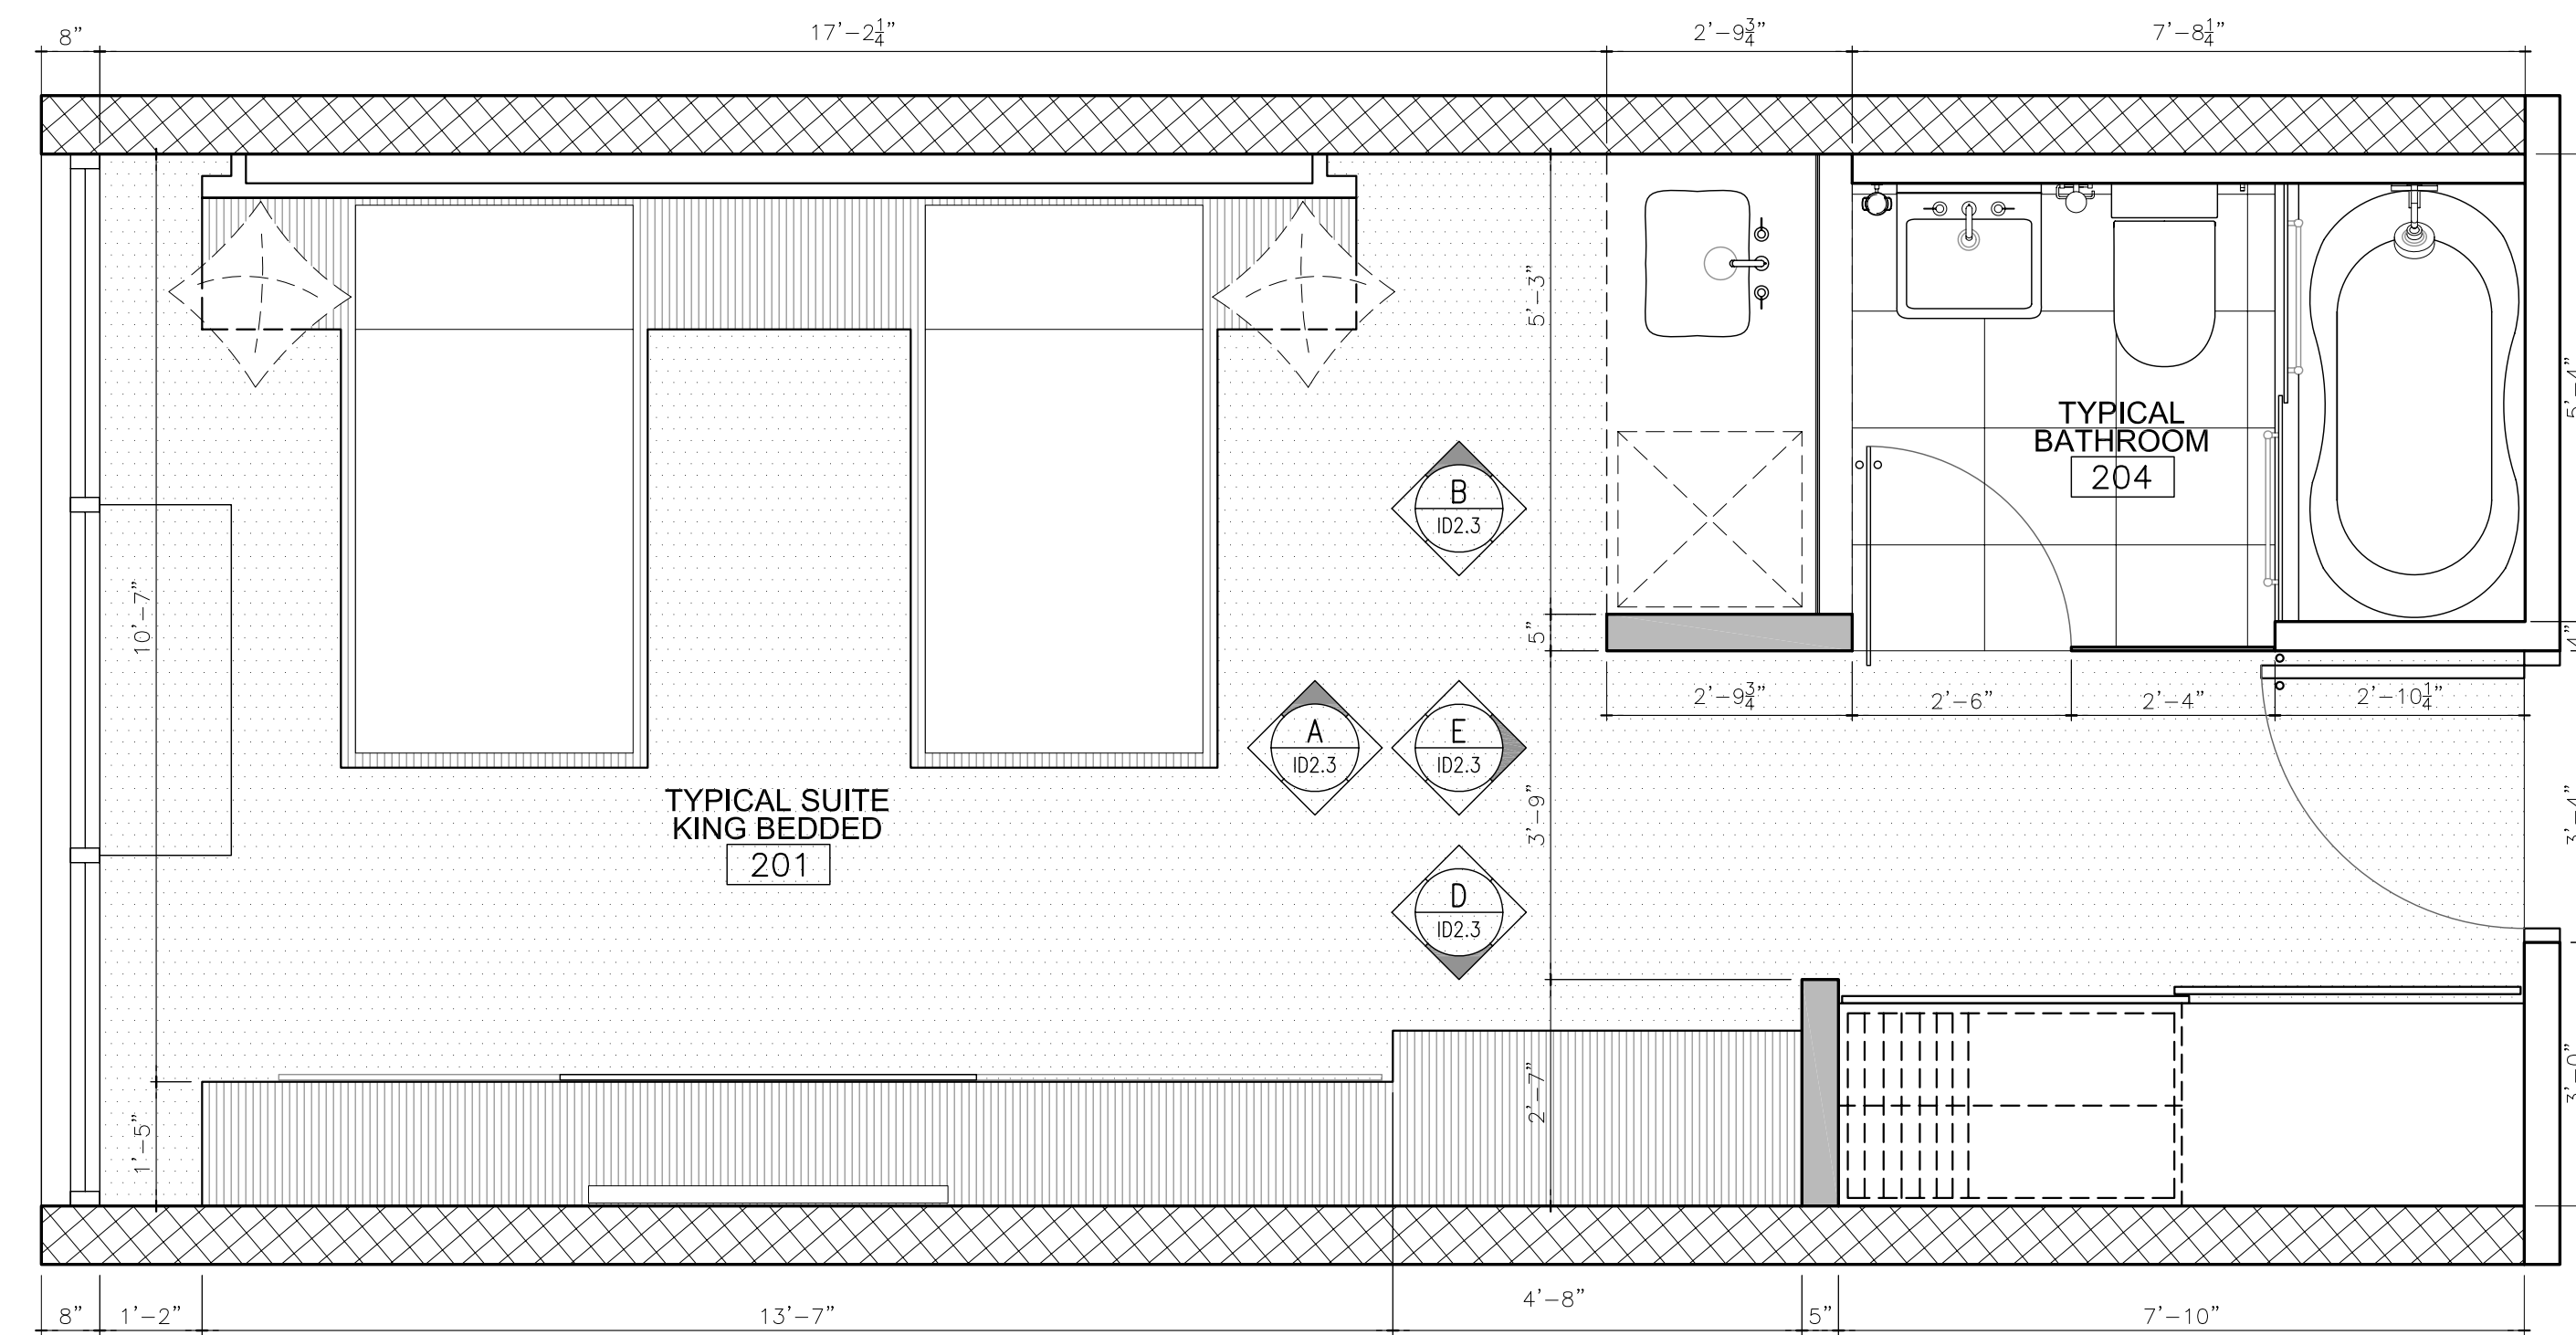


**FLOOR PLAN**  
SCALE 1/2" = 1'-0"

TYPICAL SUITE TWIN BEDDED  
TYP LEVEL

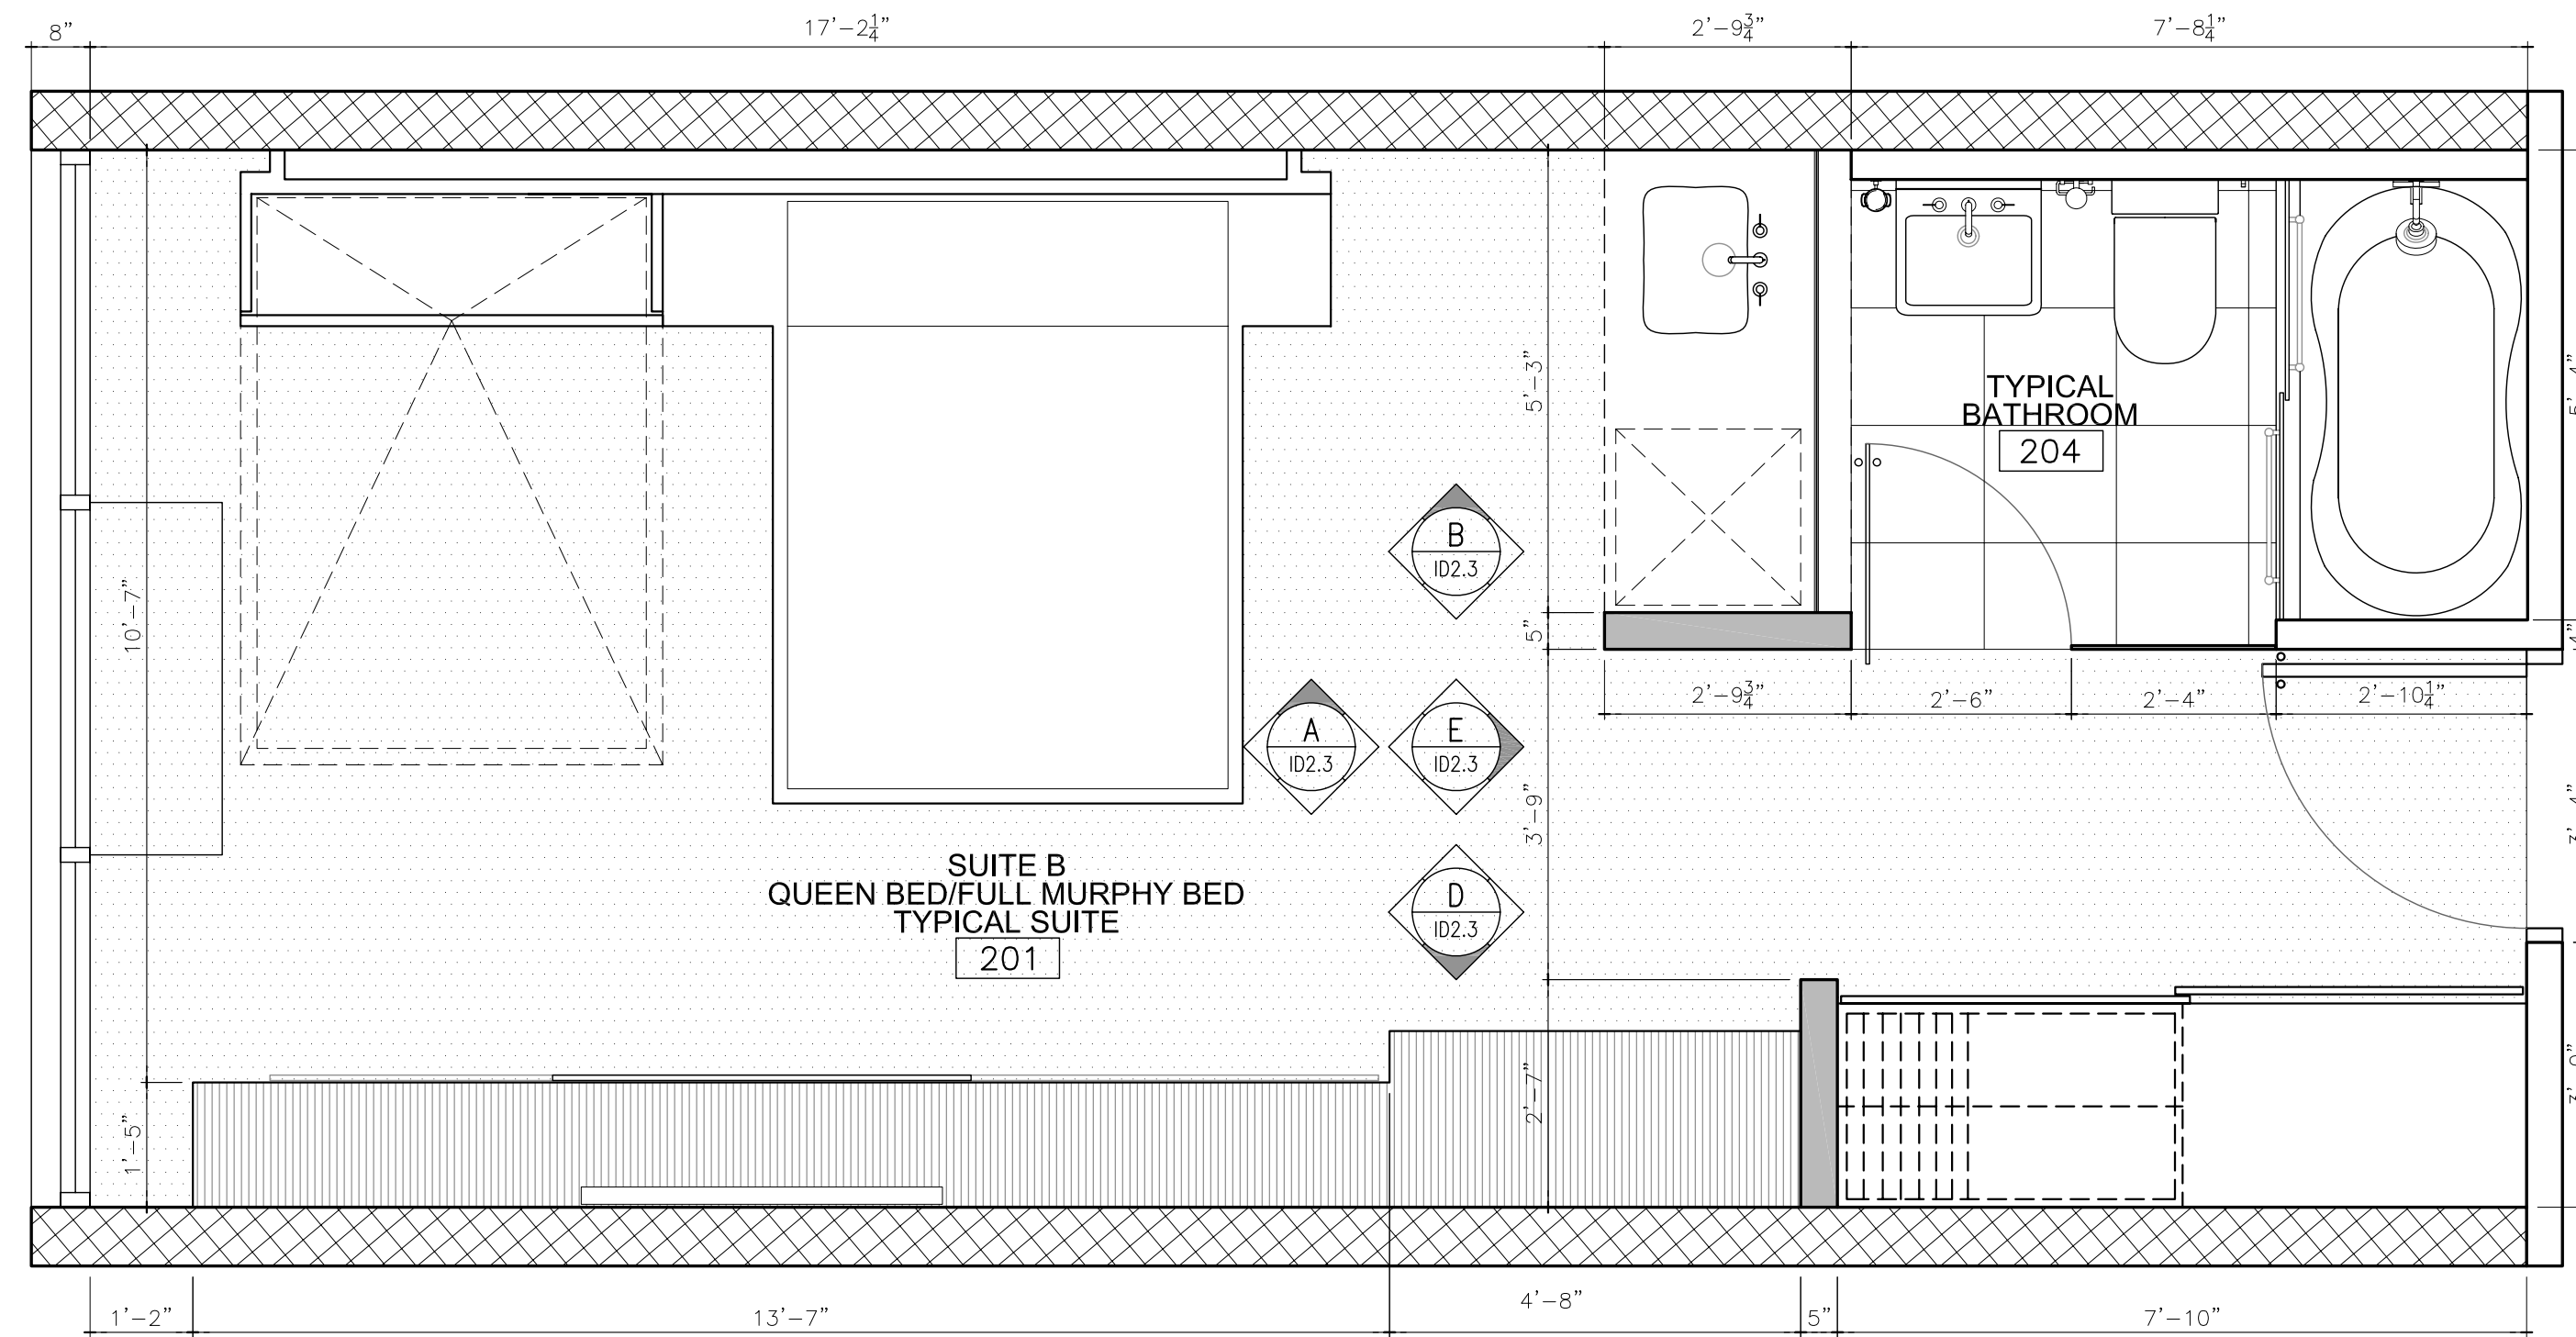

**FLOOR PLAN**  
SCALE 1/2" = 1'-0"

SUITE B - QUEEN BED W/FULL MURPHY BED TYPICAL SUITE  
TYP LEVEL

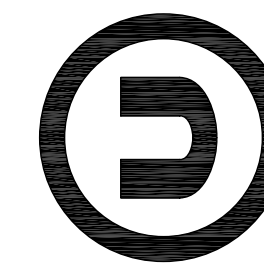

www.urbanicagroup.com

UNIVERSITY CITY, FL 32816  
TEL: 407.255.1000  
WWW.URBANICAGROUP.COM

LICENSE No: 01920

REVISIONS

No.	Date	Description

PROJECT: **VISTA CLUB HOTEL**  
12490 Apopka Vineland Road  
Orlando, Florida 32836  
SHEET TITLE: **TYPICAL SUITE PLAN & RCP PLAN**  
TYPICAL LEVEL

Scale	1/2"=1'-0"
Date	02-22-07
Drawn by	ALGEB
Checked by	Checked By

Sheet  
**ID 2.1**  
CAD ID: CAD ID